


PROPOSED SECTION F - F  
SCALE 1:1250

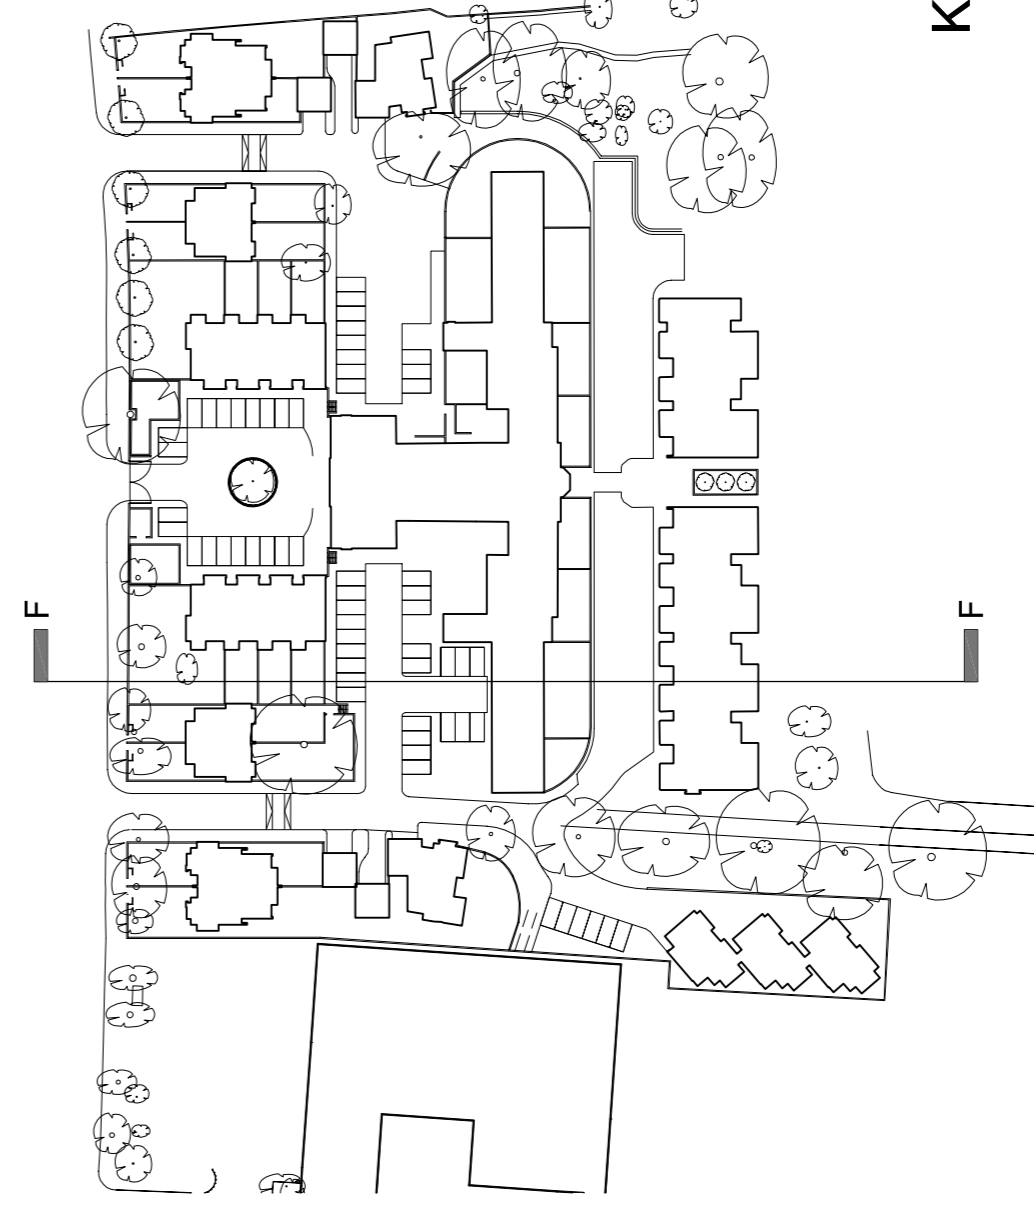

KEY PLAN  
SCALE 1:1250

Do not scale from this drawing. Check all dimensions on site.

| Rev | Notes | By     | Auth |
|-----|-------|--------|------|
|     |       | yymmdd |      |
|     |       | yymmdd |      |

**ColladoCollins**  
Architects &  
Masterplanners

59 New Cavendish Street  
London W1W 6QT  
T 020 7590 2400 E info@colladocollins.com  
F 020 7590 2377 www.colladocollins.com

Drawn by: **PM**  
Scale: 23.11.2004  
1:250  
1:250  
1:250  
@ A1

Issued by:  
CAD File No:  
CAD/Planning/02/Sections/1/006/Sec\_F.dwg

Project: **St George's Healthcare NHS Trust**  
**Copse Hill - AMH & The Firs**

Title: **Site Sections**  
**Section F-F**

Project No: **04003**  
Building No: **..**  
Zone: **..**  
Drawing No: **P1-206**  
Revision: **1**