


704
703
702
701
1700 00m
699

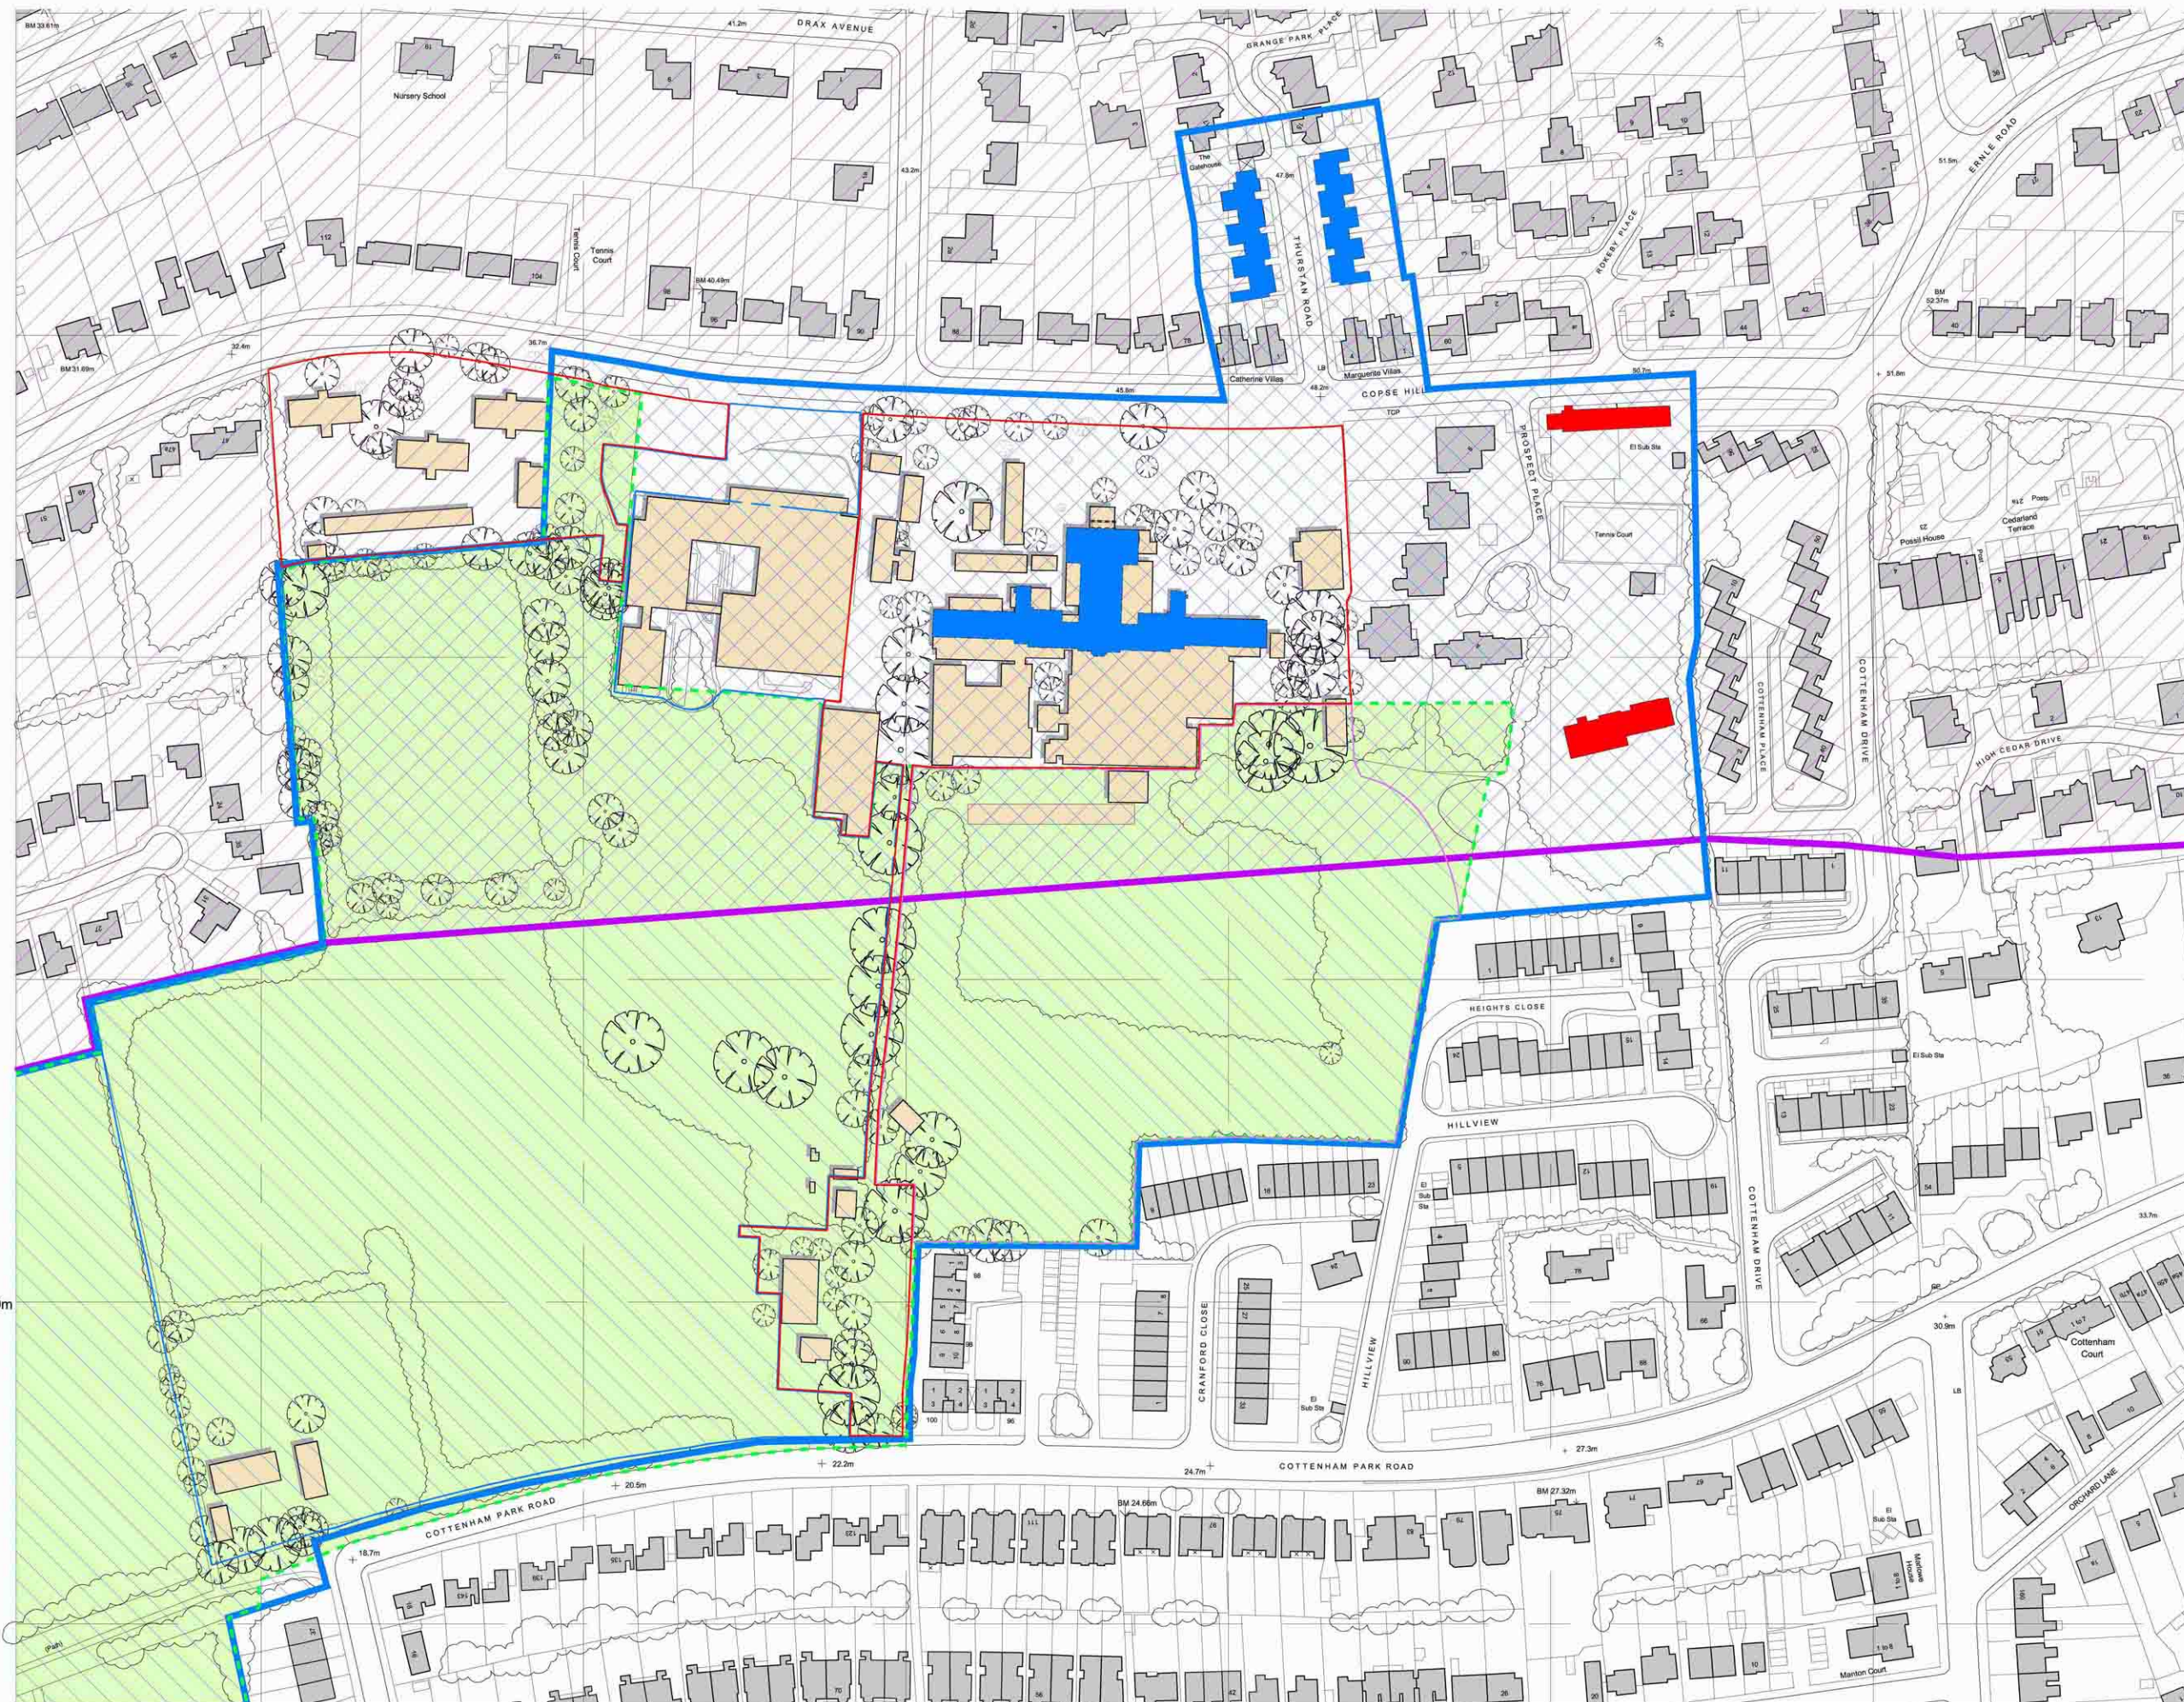

KEY

- APPLICATION RED LINE
- EXISTING BUILDINGS

PLANNING DESIGNATIONS

- METROPOLITAN OPEN LAND
- COPSE HILL CONSERVATION AREA
- BUILDINGS ON THE LOCAL LIST OF SPECIAL ARCHITECTURAL OR HISTORIC INTEREST
- GRADE II LISTED BUILDING
- ARCHAEOLOGICAL PRIORITY AREA

224 225 226 227 228 229

hamilton associates
 280 Kings Road
 London SW3 5SW
 T: 020 7351 5432
 F: 020 7352 7361
 E: HA@hamilton-assoc.com
 www.hamiltonassociates.co.uk

AMH & The Firns
 Planning Constraints
 Dwg No: P(0)03
 Scale: 1:1000 @ A1
 Date: Sept 2004